




Esquema Hidrosanitário Pavto Superior " Agua Fria "
Escala 1/100

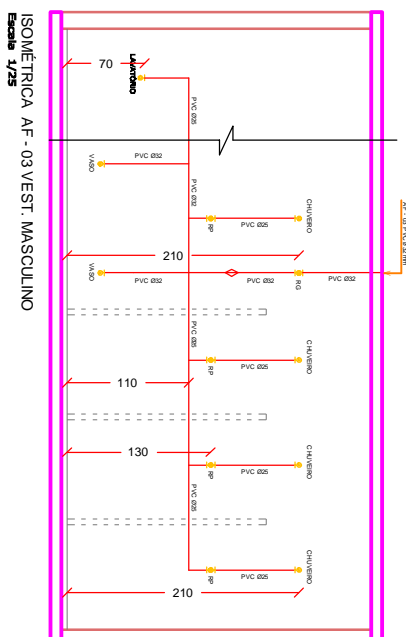


ISOMÉTRICA AF - 03 VEST. MASCULINO
Escala 1/25

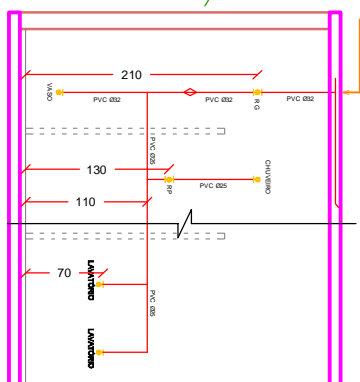


ISOMÉTRICA AF - 05 VEST. JUIZ
Escala 1/25

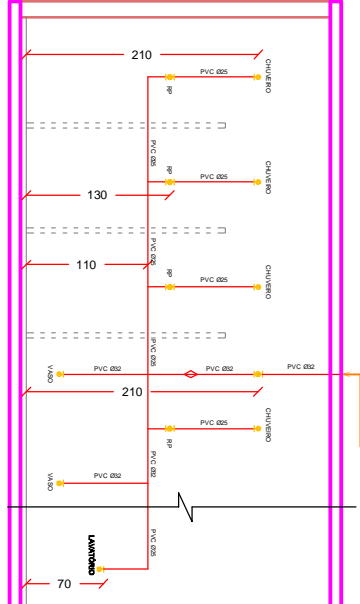


ISOMÉTRICA AF - 07 VEST. FEMININO
Escala 1/25

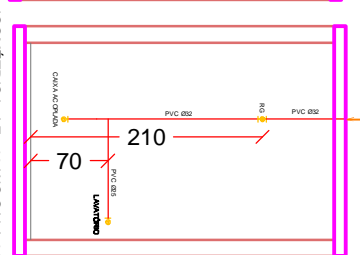


ISOMÉTRICA AF - 09 WC SALA 02
Escala 1/25

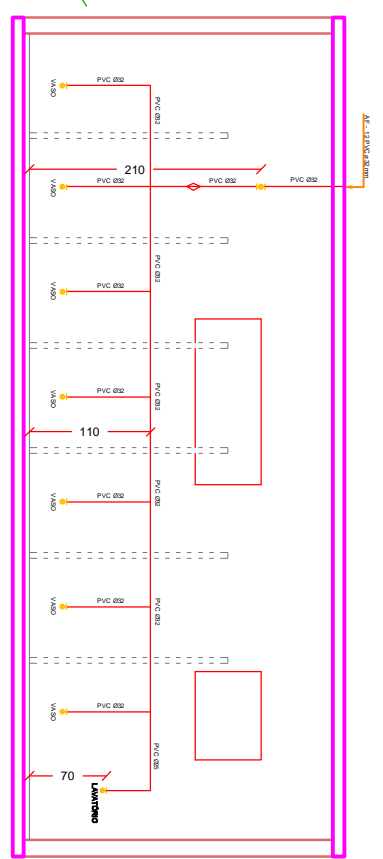


ISOMÉTRICA AF - 12 WC FEMININO
Escala 1/25

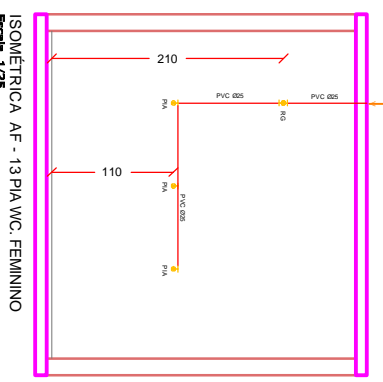


ISOMÉTRICA AF - 13 PIA WC. FEMININO
Escala 1/25

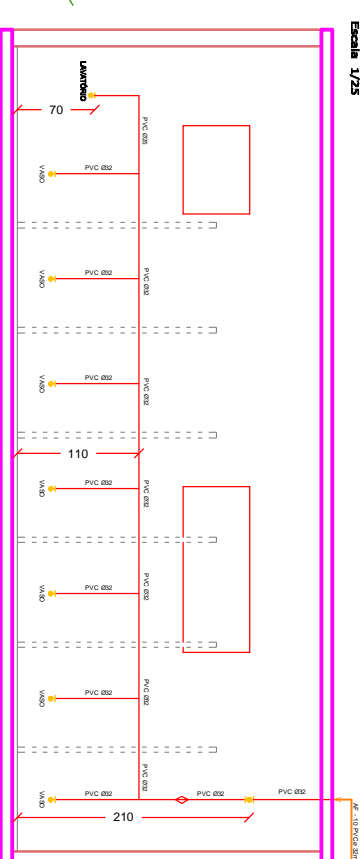


ISOMÉTRICA AF - 10 WC MASCULINO
Escala 1/25

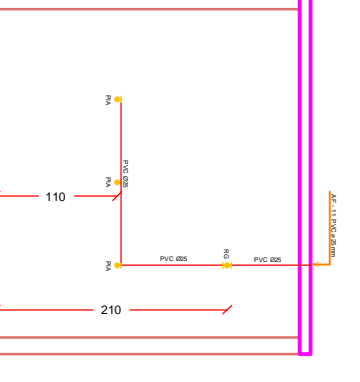

ISOMÉTRICA AF - 11 PIA WC. MASCULINO
Escala 1/25

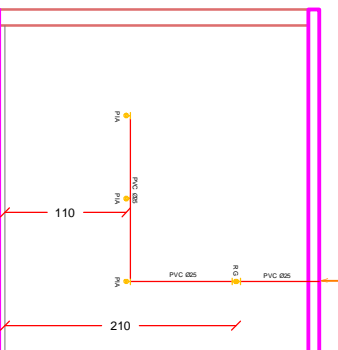

ISOMÉTRICA AF - 06 PIA VEST. FEMININO
Escala 1/25

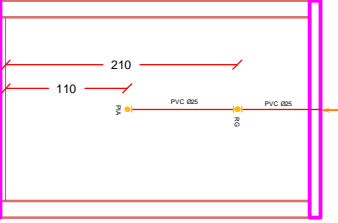

ISOMÉTRICA AF - 08 COPA
Escala 1/25

PROJETO HIDROSANITÁRIO

Esquema Hidrosanitário "Água Fria" - Pavto Superior
Isométricas

PROJETADEURAS
C. Viana / E. Siqueira / D. Siqueira / S. Siqueira - Campo de - 50130011-911

CLIENTE
MUNICÍPIO DE CAMPO DE FREI
CNPJ - 83.828.990/0001-88

LOCALIZAÇÃO
CAMPUS DE ESPORTES
RUA OSVALDO DAVILA DAL LIMA
BL. COLO - B
FAZENDA SAQUADE
LOTE URBANO Nº 05, QUADRA Nº 03
ELEVETRO J. PASSINI
INDICADA
03/03-4HS

DATA
ABRIL / 2013